


Site Plan of Lot A, Section 4, Range 3 West,  
 South Saanich District, Plan VIP50399

BCGS: 92B050

Scale 1:1000

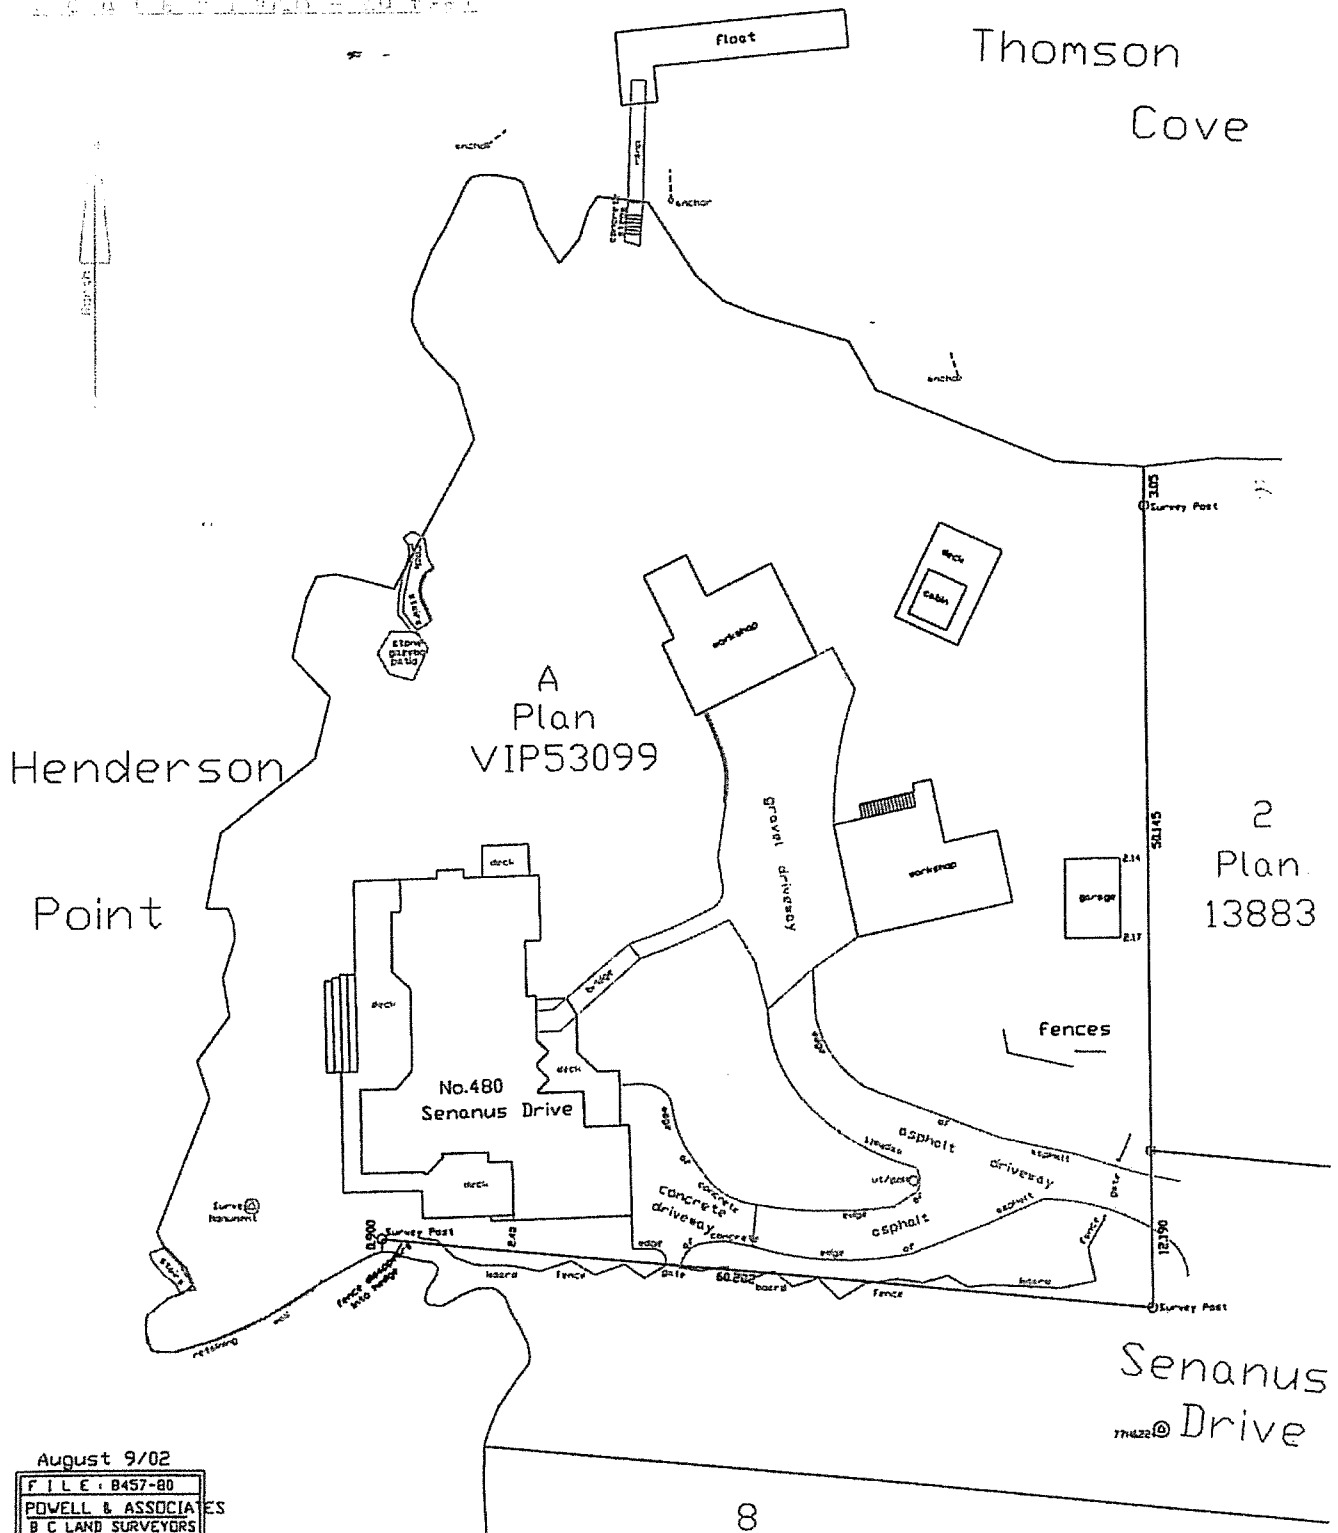

Henderson  
 Point

Thomson  
 Cove

A  
 Plan  
 VIP53099

2  
 Plan  
 13883

No. 480  
 Senanus Drive

Senanus  
 Drive

8  
 Plan 13883

August 9/02  
 FILE: B457-80  
 POWELL & ASSOCIATES  
 B C LAND SURVEYORS  
 940 View Street  
 Victoria, BC V8V 3L3  
 phone (250) 382-8853